


Schedule 13

Site Plan

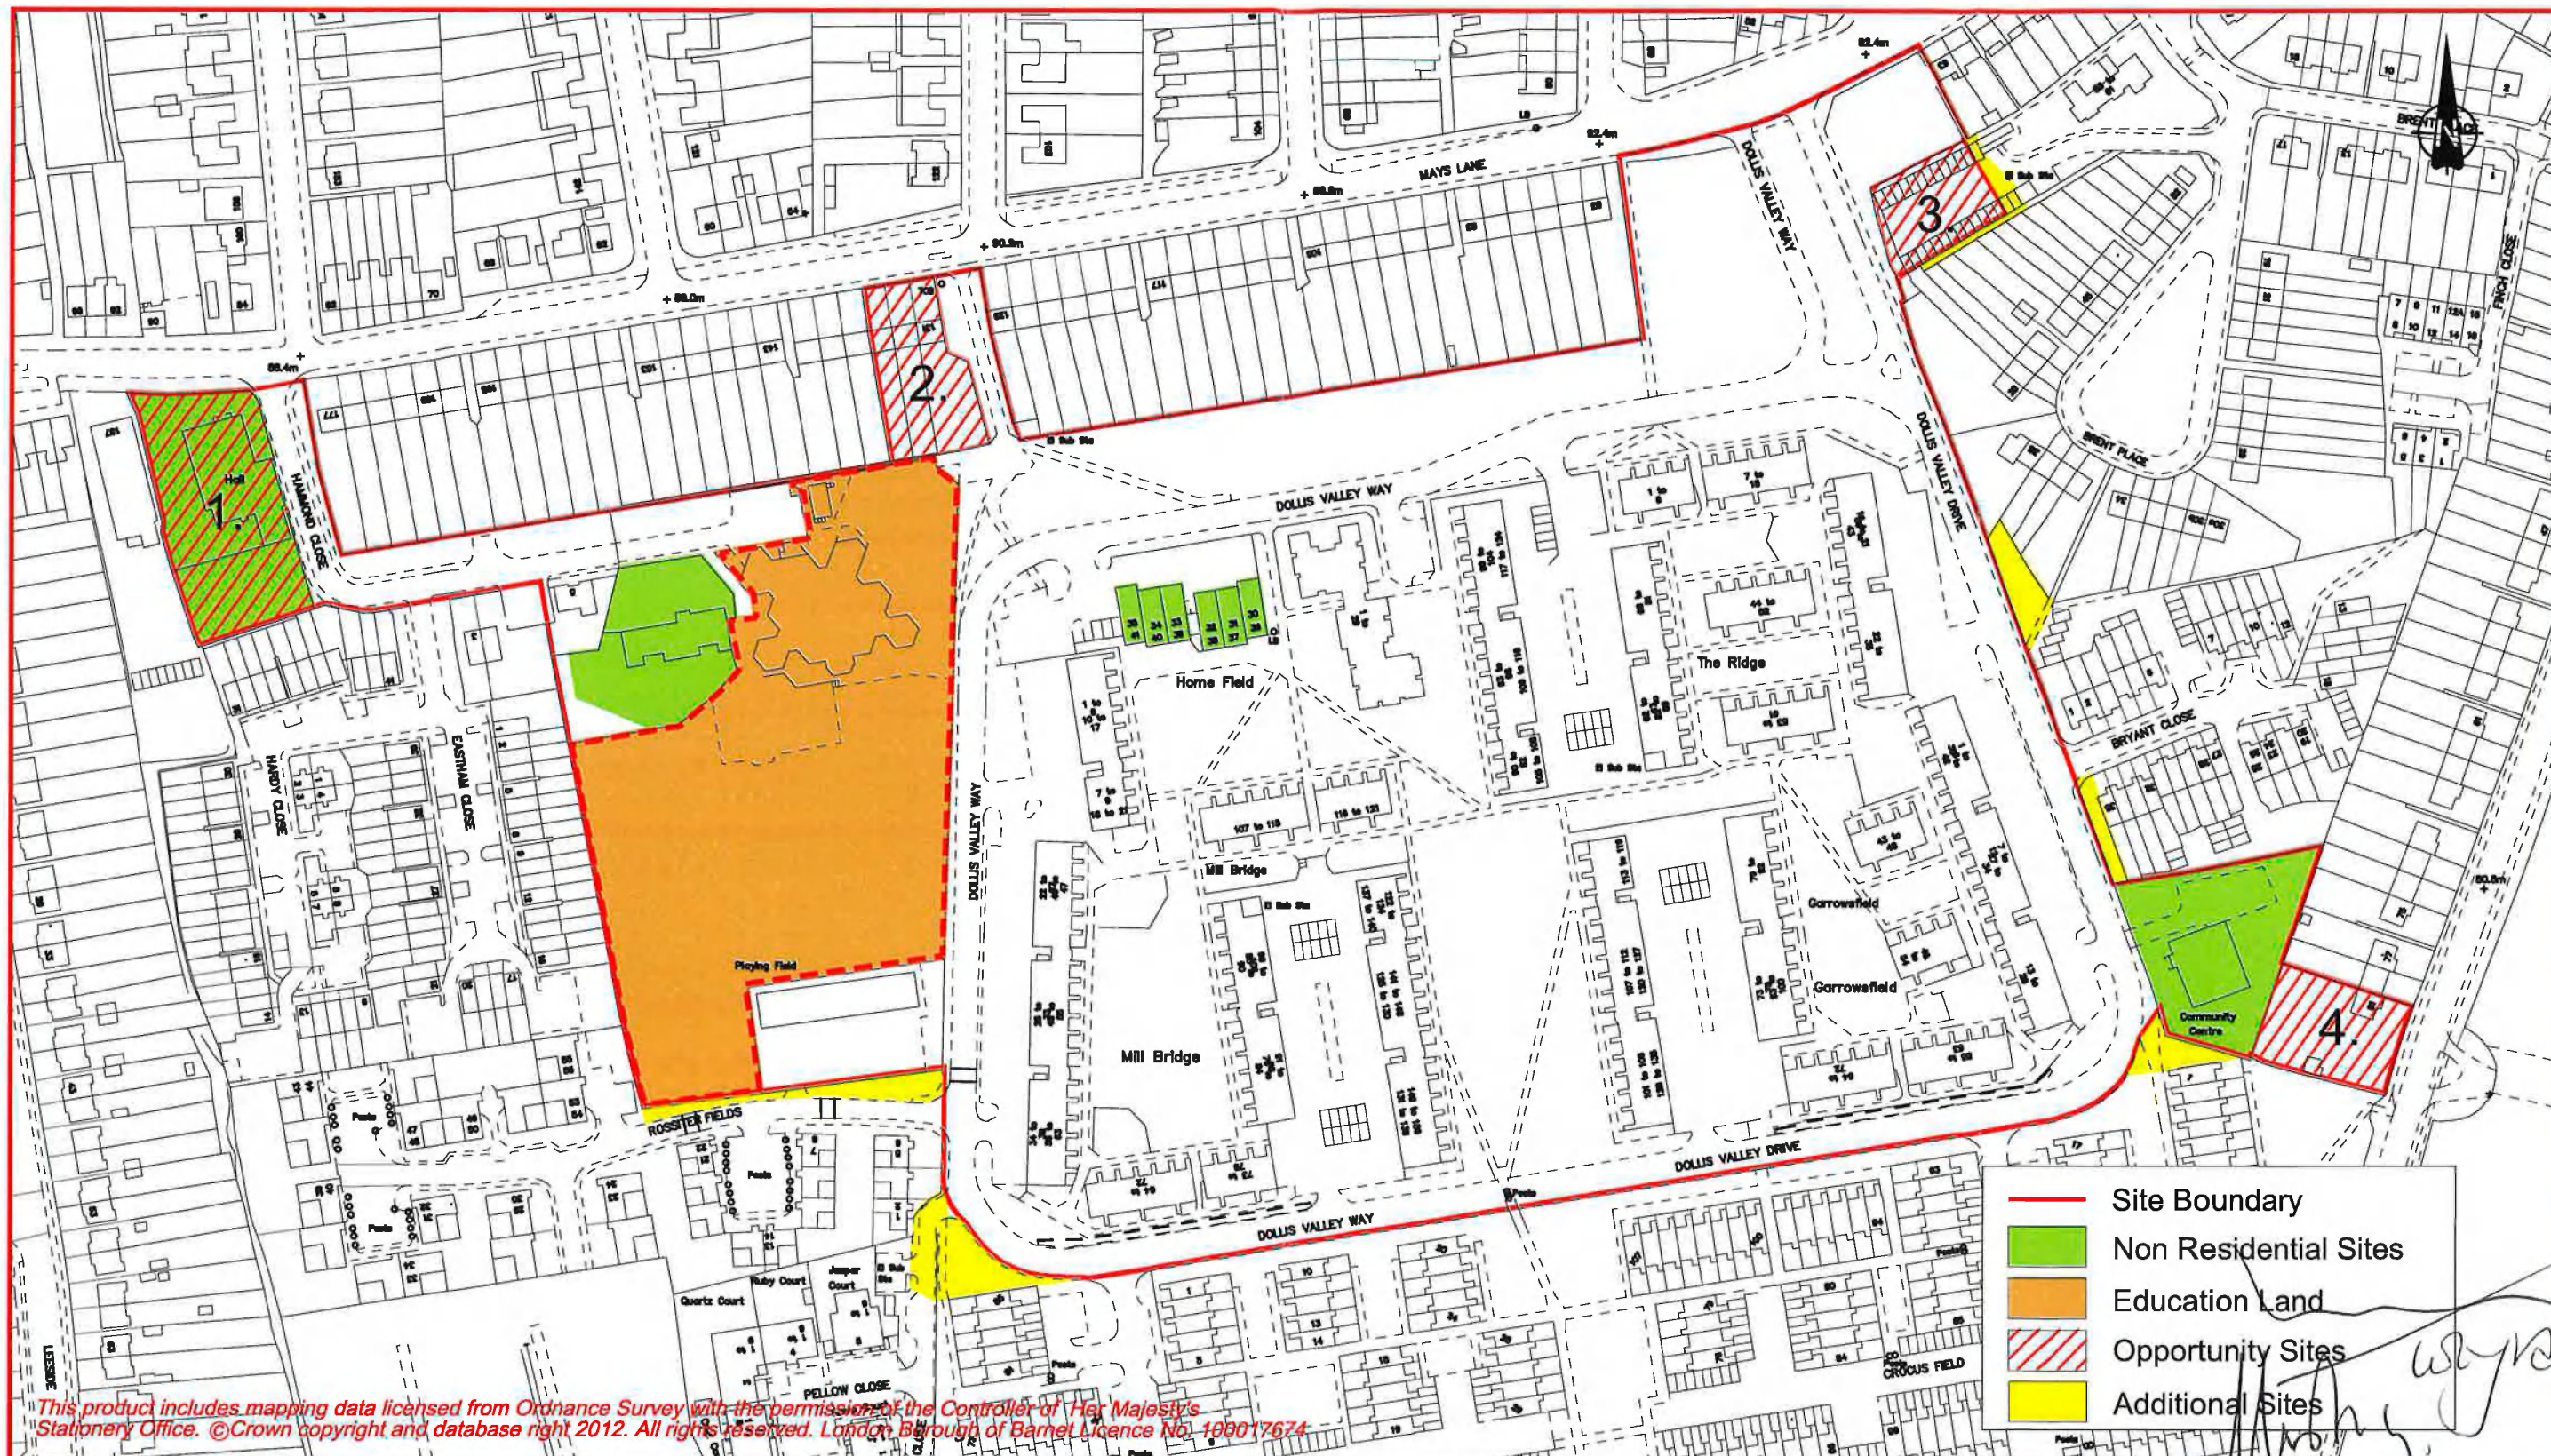

This product includes mapping data licensed from Ordnance Survey with the permission of the Controller of Her Majesty's Stationery Office. © Crown copyright and database right 2012. All rights reserved. London Borough of Barnet Licence No. 109017674

Initiated by	SCHEME: DOLLIS VALLEY ESTATE	Craig Cooper, Commercial Director.	
Drawn by K.E.B.			
Checked by	TITLE: SITE BOUNDARY	London Borough of Barnet, North London Business Park, Oakleigh Road South, New Southgate, London, N11 1NP. Tel. 020 8359 2000	DRAWING No. 23577/2E
Date 26/09/12			
Scales	1:2500		