

THE COUNCIL OF THE LONDON BOROUGH OF BARNET

TRAFFIC MANAGEMENT ORDER

2016 No. 2

The Barnet (Charged-for Parking Places) (Amendment No.12) Order 2016

Made: 21st January 2016

Coming into operation: 25th January 2016

The Council of the London Borough of Barnet, having consulted the Commissioner of Police of the Metropolis, in exercise of the powers conferred by sections 45, 46, 49 and 124 of and Schedule 9 to the Road Traffic Regulation Act 1984(a) and of all other powers thereunto enabling, hereby make the following Order:-

1. Citation and commencement

- 1.1 This Order shall come into operation on 25th January 2016 and may be cited as The Barnet (Charged-for Parking Places) (Amendment No.12) Order 2016

2. Interpretation

- 2.1 In this Order "the Order of 2014" means The Barnet (Charged-for Parking Places) Consolidation Order 2014(b)
- 2.2 Any reference in this Order to any enactment shall be construed as a reference to that enactment as amended, applied, consolidated, re-enacted by or as having effect by virtue of any subsequent enactment.


3. Substitution of Map Tiles

- 3.1 Without prejudice to the validity of anything done or to any liability incurred in respect of any act or omission before the coming into operation of this Order, the Order of 2014 shall have effect as though for the map tiles attached to that Order and specified in column 1 of Schedule 1 to this Order, there were substituted the map tiles attached to this Order and specified in relation thereto in column 2 of Schedule 1 to this Order.
- 3.2 The substitution of any map tile referred to in Article 3.1 of this Order will have the effect of revoking any provision provided or designated by a previous version of that map tile and not incorporated into the latest version.

4.1 Without prejudice to the validity of anything done or to any liability incurred in respect of any act or omission before the coming into operation of this Order, the Order of 2014 shall have effect as though:

- (a) the Schedule 8 to that Order was substituted by the Schedule 2 to this Order.

Dated this 21st January 2016

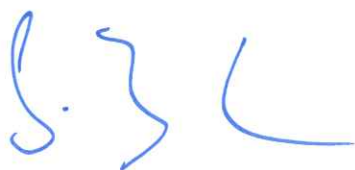

Jamie Blake
Commissioning Director, Environment

LONDON BOROUGH OF BARNET

The Barnet (Charged-for Parking Places) (Amendment No.12) Order 2016

EXPLANATORY NOTE

(This Note is not part of the Order, but it is intended to indicate its general purport).

This Order makes changes to the charged-for, on-street parking provisions in the London Borough of Barnet at certain locations by replacing and adding versions of certain map tiles to the Order of 2014.

Schedule 1

(see Article 3.1)

Map tile attached to the Order of 2014	Map tile attached to this Order
1	2
Map Tile Ref: AS21 - Version 2	Map Tile Ref: AS21 - Version 3

SCHEDULE 2
Tariff Codes by Location Code

Column 1	Column 2
Location Code	Tariff Code
LC5698	7
LC5699	7
LC5700	7
LC5754	7
LC5787	7
LC5788	7
LC5789	5
LC5790	5
LC5791	5
LC5792	5
LC5793	5
LC5794	5
LC5795	5
LC5796	5
LC5797	5
LC5799	24
LC5802	24
LC5803	7
LC5804	7
LC5805	24
LC5806	24
LC5807	24
LC5808	24
LC5809	22
LC5810	22
LC5811	22
LC5812	22
LC5813	22
LC5814	22
LC5815	16
LC5816	16
LC5817	16
LC5818	16
LC5819	17
LC5820	17
LC5821	17
LC5822	16
LC5823	5

Column 1	Column 2
Location Code	Tariff Code
LC5824	5
LC5825	5
LC5826	5
LC5827	5
LC5828	5
LC5830	5
LC5831	5
LC5832	5
LC5833	5
LC5836	22
LC5837	22
LC5838	22
LC5839	22
LC5840	22
LC5841	22
LC5842	22
LC5843	22
LC5844	22
LC5845	22
LC5846	22
LC5847	22
LC5848	22
LC5849	22
LC5850	22
LC5851	22
LC5852	22
LC5853	24
LC5854	7
LC5855	7
LC5856	7
LC5857	7
LC5858	7
LC5859	7
LC5860	7
LC5863	16
LC5864	16
LC5865	16
LC5867	17

Column 1	Column 2
Location Code	Tariff Code
LC5868	17
LC5869	17
LC5870	16
LC5871	16
LC5872	16
LC5873	16
LC5874	18
LC5875	22
LC5876	22
LC5877	22
LC5878	6
LC5879	6
LC5880	6
LC5881	6
LC5882	6
LC5883	6
LC5884	6
LC5885	6
LC5886	6
LC5887	21
LC5888	6
LC5889	23
LC5890	22
LC5891	22
LC5892	22
LC5893	22
LC5894	22
LC5895	22
LC5896	22
LC5897	22
LC5898	22
LC5899	22
LC5900	22
LC5903	22
LC5904	22
LC5905	22
LC5906	22
LC5907	12

SCHEDULE 2
Tariff Codes by Location Code

Column 1	Column 2
Location Code	Tariff Code
LC5908	12
LC5909	12
LC5924	12
LC5925	12
LC5926	12
LC5927	12
LC5928	12
LC5930	22
LC5932	10
LC5933	22
LC5935	22
LC5936	22
LC5937	22
LC5938	2
LC5939	2
LC5940	2
LC5941	2
LC5942	2
LC5944	2
LC5945	2
LC5946	2
LC5948	2
LC5949	2
LC5951	2
LC5952	2
LC5953	2
LC5954	2
LC5955	23
LC5956	23
LC5957	23
LC5958	2
LC5959	23
LC5960	2
LC5961	2
LC5962	2
LC5963	2
LC5964	15
LC5965	15
LC5966	15

Column 1	Column 2
Location Code	Tariff Code
LC5967	15
LC5968	23
LC5969	23
LC5970	23
LC5971	23
LC5972	15
LC5973	23
LC5974	23
LC5975	23
LC5976	14
LC5977	14
LC5978	22
LC5979	22
LC5980	22
LC5981	14
LC5982	22
LC5983	22
LC5984	22
LC5985	22
LC5986	22
LC5987	22
LC5988	22
LC5990	22
LC6009	24
LC6010	24
LC6011	24
LC6013	24
LC6014	25
LC6015	24
LC6016	24
LC6017	24
LC6018	24
LC6019	24
LC6020	24
LC6021	24
LC6022	24
LC6023	24
LC6024	24
LC6039	26

Column 1	Column 2
Location Code	Tariff Code
LC6041	24
LC6042	24
LC6043	24
LC6044	24
LC6045	24
LC6046	24
LC6047	24
LC6048	24
LC6049	24
LC7546	22
LC7547	24
LC7757	22
LC7758	22
LC7759	22
LC8392	22
LC8393	22
LC8394	19
LC8395	22
LC8396	22
LC8397	22
LC8398	23
LC8399	21
LC9002	24
LC9005	24
LC9009	24
LC9012	24
LC9015	24
LC9016	24
LC9021	24
LC9023	24
LC9024	24
LC9030	24
LC9031	24
LC9032	24
LC9035	23
LC9036	23
LC9037	23
LC9042	22
LC9045	23

SCHEDULE 2
Tariff Codes by Location Code

Column 1	Column 2
Location Code	Tariff Code
LC9048	22
LC9049	22
LC9051	11
LC9055	11
LC9057	11
LC9060	11
LC9061	20
LC9064	11
LC9068	11
LC9070	11
LC9080	11
LC9081	21
LC9082	22
LC9085	22
LC9094	22
LC9095	13
LC9099	13
LC9108	13
LC9114	11
LC9116	22
LC9128	22
LC9129	22
LC9134	22
LC9135	22
LC9140	22
LC9141	22
LC9142	22
LC9146	22
LC9147	22
LC9148	22
LC9149	22
LC9150	22
LC9151	22
LC9152	22
LC9153	22
LC9154	9
LC9156	22
LC9157	10
LC9162	7

Column 1	Column 2
Location Code	Tariff Code
LC9163	7
LC9164	7
LC9165	7
LC9166	7
LC9167	7
LC9168	7
LC9169	7
LC9170	21
LC9171	21
LC9182	29
LC9183	29
LC9184	29
LC9185	29
LC9188	21
LC9189	21
LC9190	21
LC9191	22
LC9193	23
LC9194	23
LC9195	23
LC9196	23
LC9197	23
LC9198	7
LC9199	7
LC9200	7
LC9230	7
LC9233	7
LC9236	7
LC9302	7
LC9306	7
LC9308	7
LC9309	24
LC9312	24
LC9313	7
LC9315	7
LC9323	7
LC9324	7
LC9325	7
LC9326	7

Column 1	Column 2
Location Code	Tariff Code
LC9327	7
LC9328	28
LC9329	21
LC9330	21
LC9331	21
LC9332	21
LC9333	21
LC9336	21
LC9337	21
LC9338	21
LC9342	21
LC9343	21
LC9344	21
LC9345	21
LC9346	21
LC9347	21
LC9349	21
LC9350	21
LC9351	21
LC9352	21
LC9353	21
LC9355	21
LC9356	21
LC9357	21
LC9358	21
LC9359	24
LC9366	22
LC9367	24
LC9369	25
LC9370	7
LC9371	7
LC9374	7
LC9376	24
LC9377	24
LC9378	22
LC9379	22
LC9380	22
LC9381	22
LC9383	22

SCHEDULE 2
Tariff Codes by Location Code

Column 1	Column 2
Location Code	Tariff Code
LC9385	22
LC9386	22
LC9387	22
LC9388	22
LC9389	22
LC9391	22
LC9393	22
LC9394	22
LC9395	22
LC9396	22
LC9397	22
LC9398	24
LC9400	24
LC9401	24
LC9402	22
LC9404	22
LC9405	22
LC9407	22
LC9408	22
LC9442	22
LC9443	5
LC9444	22
LC9446	5
LC9447	5
LC9448	5
LC9499	5
LC9503	5
LC9504	5
LC9505	3
LC9506	5
LC9507	3
LC9508	3
LC9509	5
LC9510	3
LC9512	5
LC9513	3
LC9514	5
LC9515	5
LC9517	27

Column 1	Column 2
Location Code	Tariff Code
LC9518	27
LC9519	22
LC9522	22
LC9523	22
LC9524	14
LC9525	14
LC9526	22
LC9527	22
LC9528	14
LC9529	22
LC9530	22
LC9531	22
LC9532	22
LC9533	9
LC9534	1
LC9535	29
LC9540	11
LC9541	11
LC9544	8
LC9545	8
LC9546	24
LC9553	24
LC9554	24
LC9555	24
LC9556	22
LC9557	22
LC9558	22
LC9561	22
LC9562	22
LC9565	22
LC79126	4
LC79127	2
LC79128	2
LC79143	2
LC79327	29
LC79328	29
LC79329	29
LC83983	4
LC89227	24

LONDON BOROUGH OF BARNET

The Barnet (Free Parking Places, Loading Places, Waiting, Loading and Stopping Restrictions) (Amendment No.11) Order 2016 The Barnet (Charged-for Parking Places) (Amendment No.12) Order 2016

STATEMENT OF REASONS

The above Orders relate to Waiting Restrictions as detailed below.

Waiting Restrictions


In order to provide improved loading opportunity for local businesses outside of the morning peak period when existing load restrictions are in operation, the general effect of the Orders will be to amend the parking layout as follows:

1. Upgrade existing lengths of 7am to 7pm Monday to Saturday and 7am to 10am Monday to Friday waiting restrictions outside nos. 400a to 406 Finchley Road NW2 to 'At any time' waiting restrictions;
2. Remove 8 metres of existing 'Payment Parking' bay outside nos. 400a to 402 Finchley Road NW2.

In order to compensate for the loss of parking outlined in 2 above and to improve parking opportunity for local shoppers, the Orders will also convert the existing loading bay on Devonshire Place NW2 to a 'Payment Parking' bay operational between 9am and 5.30pm Monday to Friday with the following tariff:


Up to 30 minutes	£1.00
Up to 1 hour	£2.00
Up to 90 minutes	£3.00

In order to deter obstructive parking, improve sightlines and safety, the Free Order will also upgrade existing lengths of 7am to 7pm Monday to Saturday waiting restrictions around the junction of Finchley Road NW2 and Devonshire Place NW2 to 'At any time' waiting restrictions.

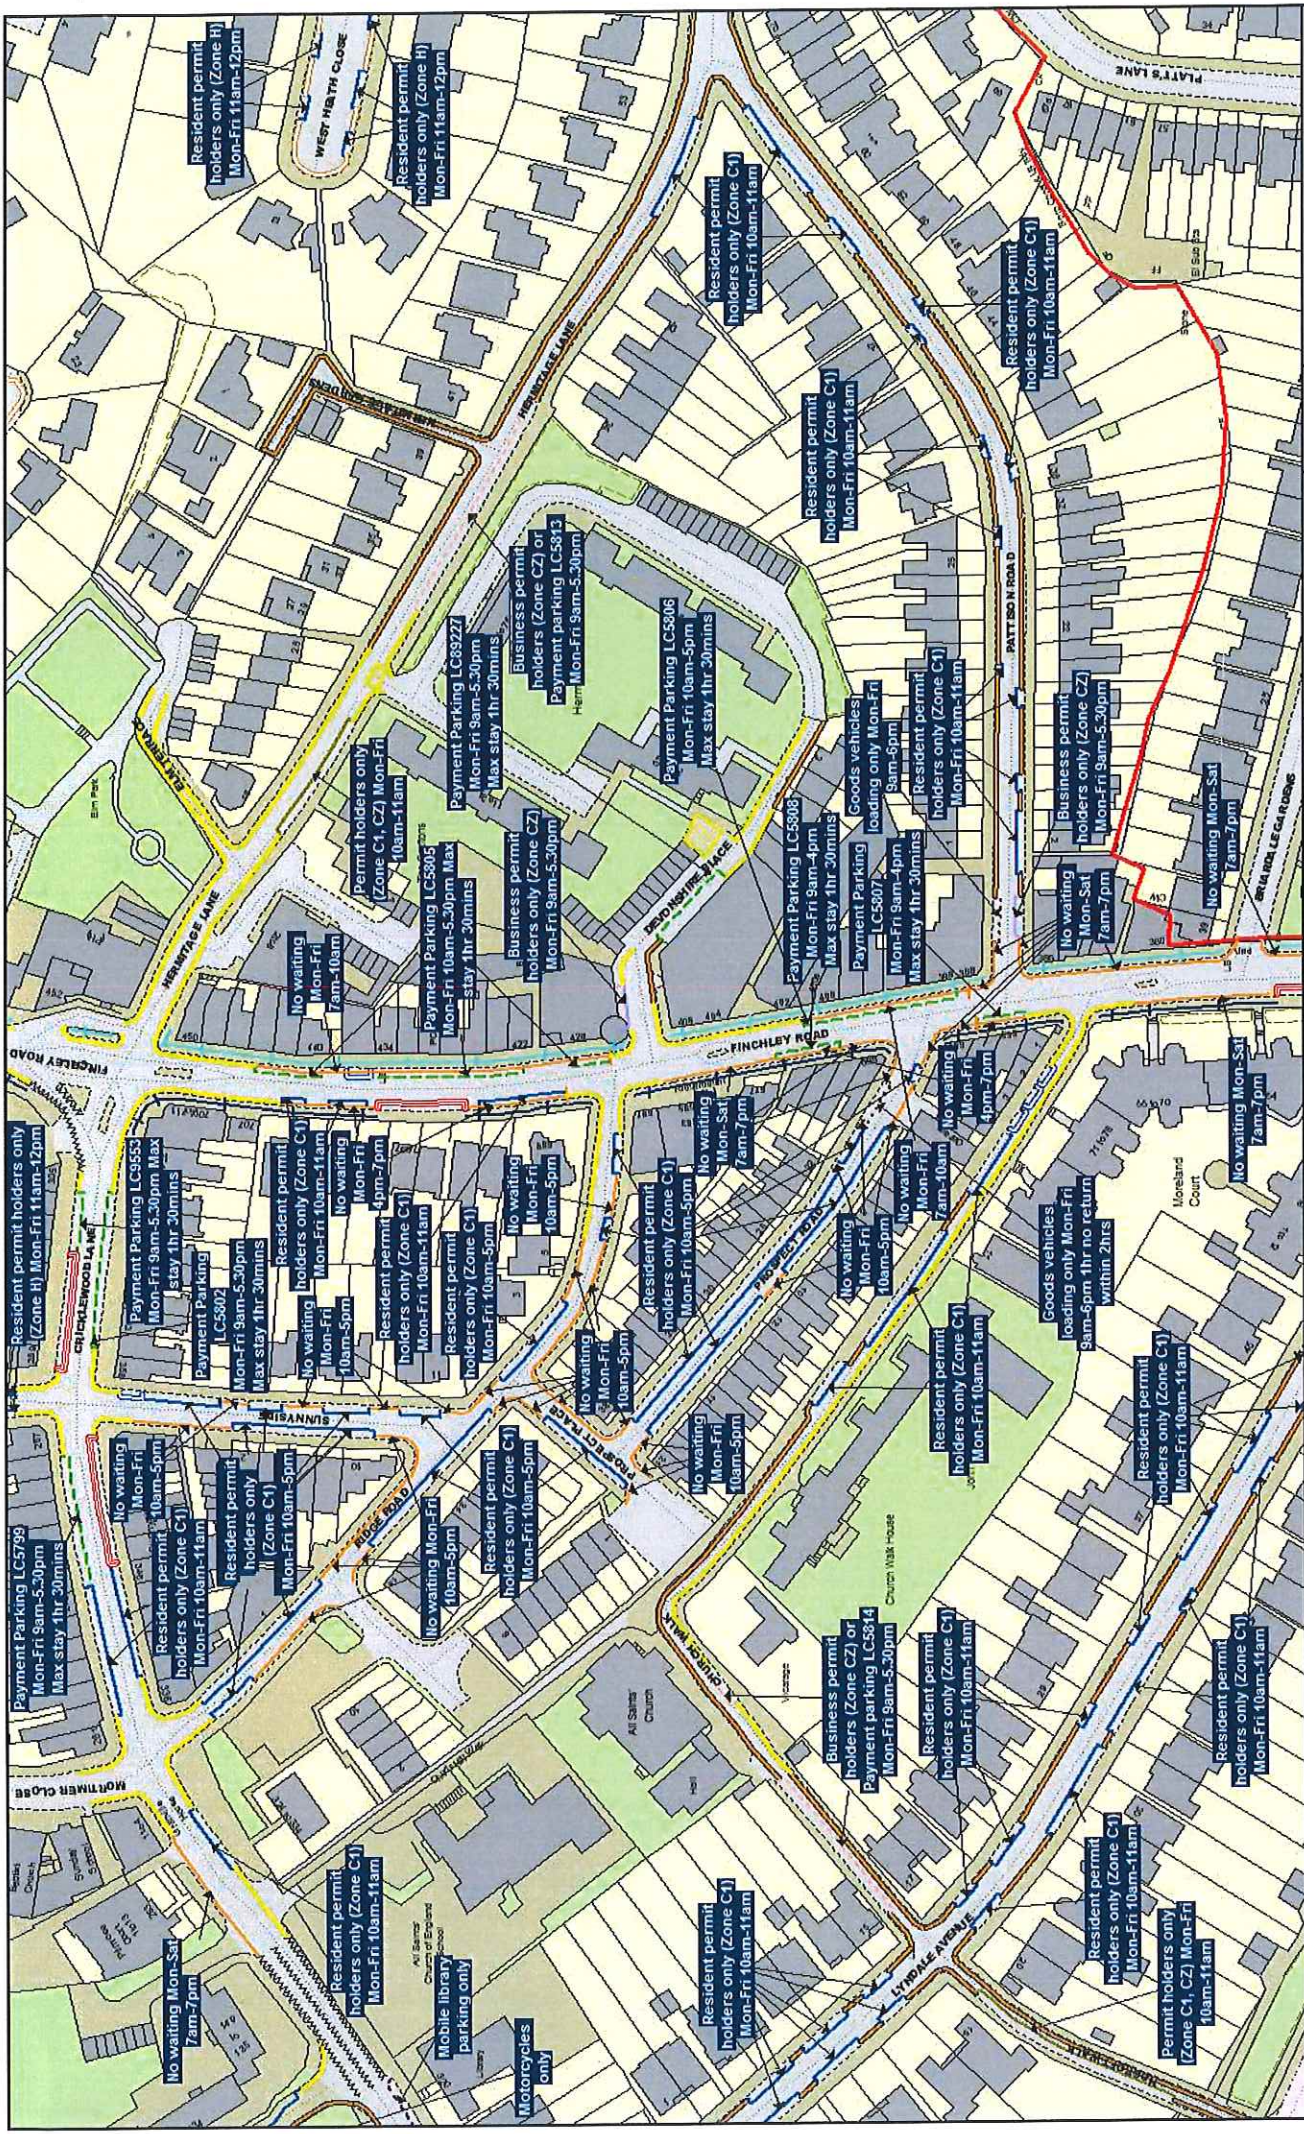


	SCALE	1 : 1250	@ A3
	DATE	25/01/2016	
	MAP	Tile Ref: AS21	
	REVISION	3	
<p>Order Titles: The Barnet (Free Parking Places, Loading Places and Waiting, Loading and Stopping Restrictions) Consolidation Order 2014 The Barnet (Charged-For Parking Places) Consolidation Order 2014</p>			
<p>NOTE: SEE KEY SHEET FOR RESTRICTIONS DISPLAYED</p>			
<p>This map is based on Ordnance Survey mapping. It is the responsibility of the user to ensure that the map is up to date and that they are aware of any changes to the area. The map is not to be used for any other purpose without the permission of the Council.</p>			

CONFIRMED

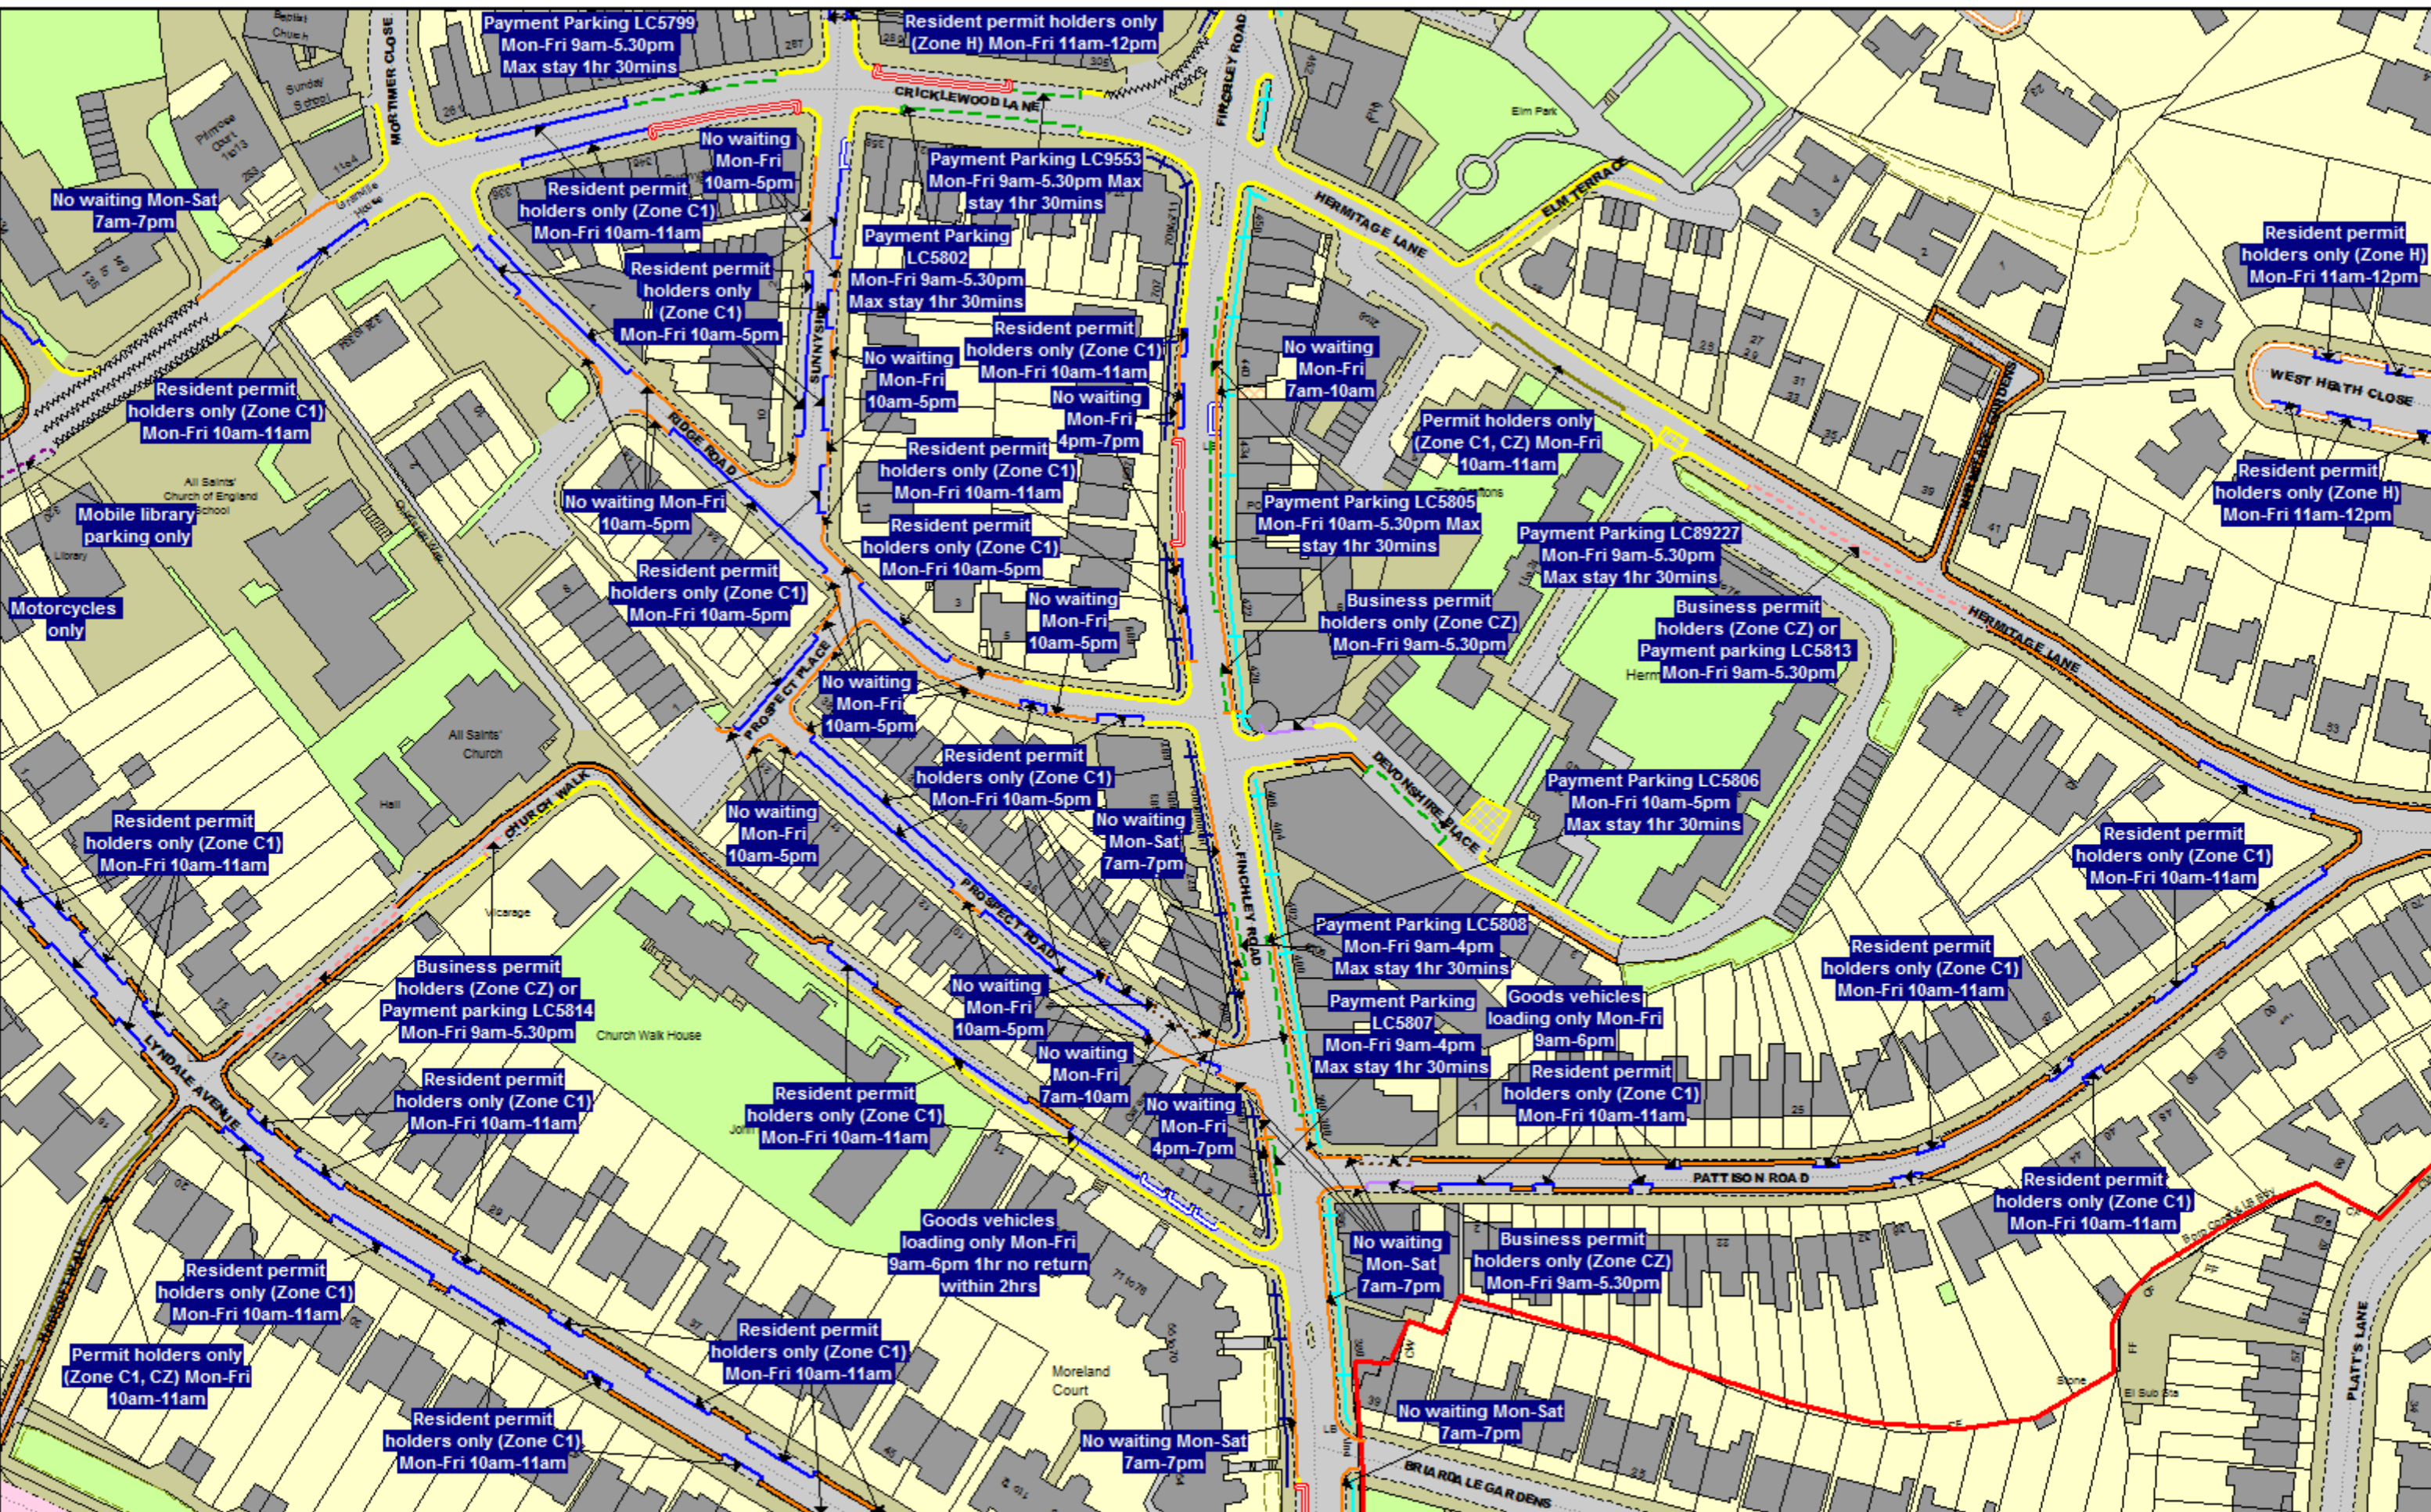

Order Titles:
The Barnet (Free Parking Places, Loading Places and Waiting, Loading and Stopping Restrictions) Consolidation Order 2014
The Barnet (Charged-For Parking Places) Consolidation Order 2014

NOTE: SEE KEY SHEET FOR RESTRICTIONS DISPLAYED

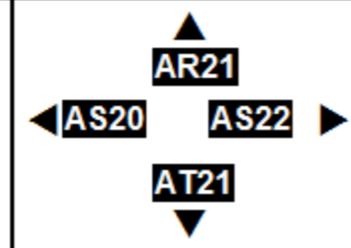

N
This map is based upon Ordnance Survey mapping with the permission of the Controller of Her Majesty's Stationery Office. Crown Copyright Reserved. Unauthorised reproduction infringes Crown Copyright and may lead to prosecution or civil proceedings. Licence No. 100017674

SCALE	1 : 1250 @ A3
DATE	25/01/2016
MAP	Tile Ref. AS21
REVISION	3 CONFIRMED